

PLAN DE SITUATIE

scara 1:1000


Privind imobilul situat in extr. loc. Ilieni, , jud. Covasna.

Imobilul se identifica in CF Ilieni extravilan: CF nr. 24, nr. cad. 24, arabil in suprafata de 29000 mp.

Conform folosintei este arabil in suprafata de 29000 mp

Beneficiar: Hope Sped SRL cu sediul in mun. Sf Gheorghe, str Tigaretei nr. 57 Jud Covasna.

Sistem de proiectie Stereo '70
Plan de referinta arbitrar

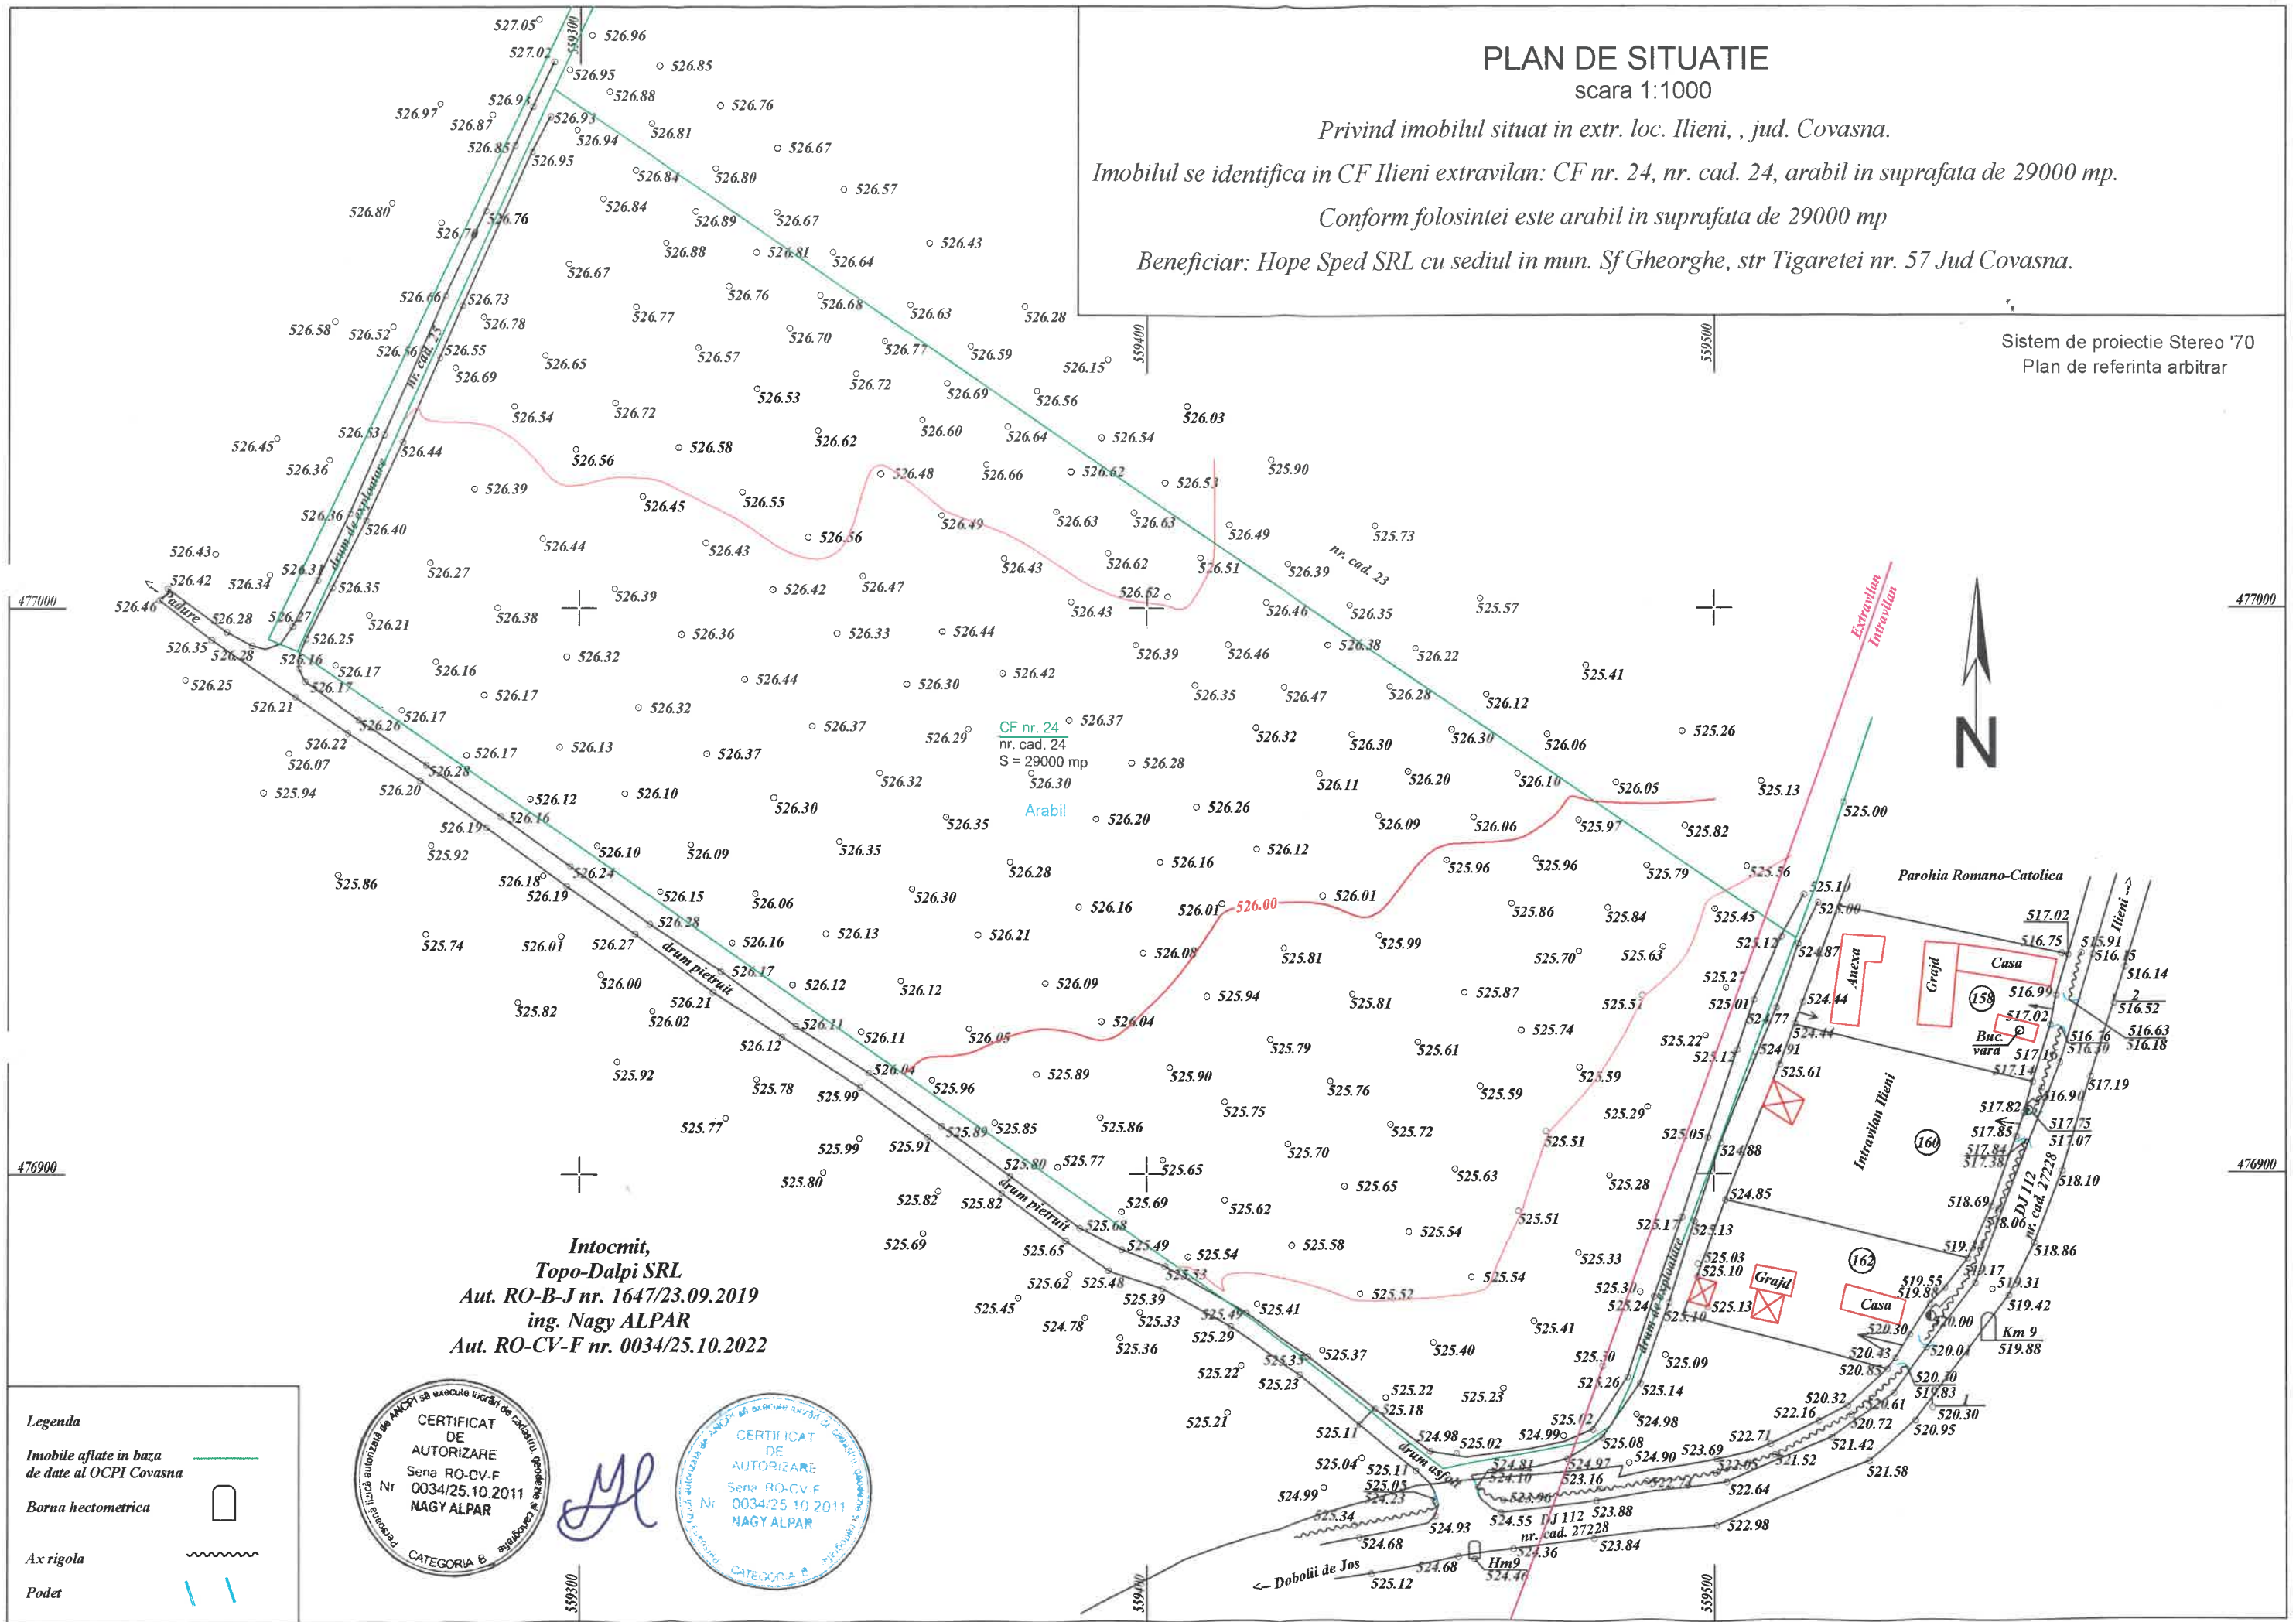

Intocmit,
Topo-Dalpi SRL
Aut. RO-B-J nr. 1647/23.09.2019
ing. Nagy ALPAR
Aut. RO-CV-F nr. 0034/25.10.2022

Legenda

Imobile aflate in baza de date al OCPI Covasna

Borna hectometrica

Ax rigola

Podet

